
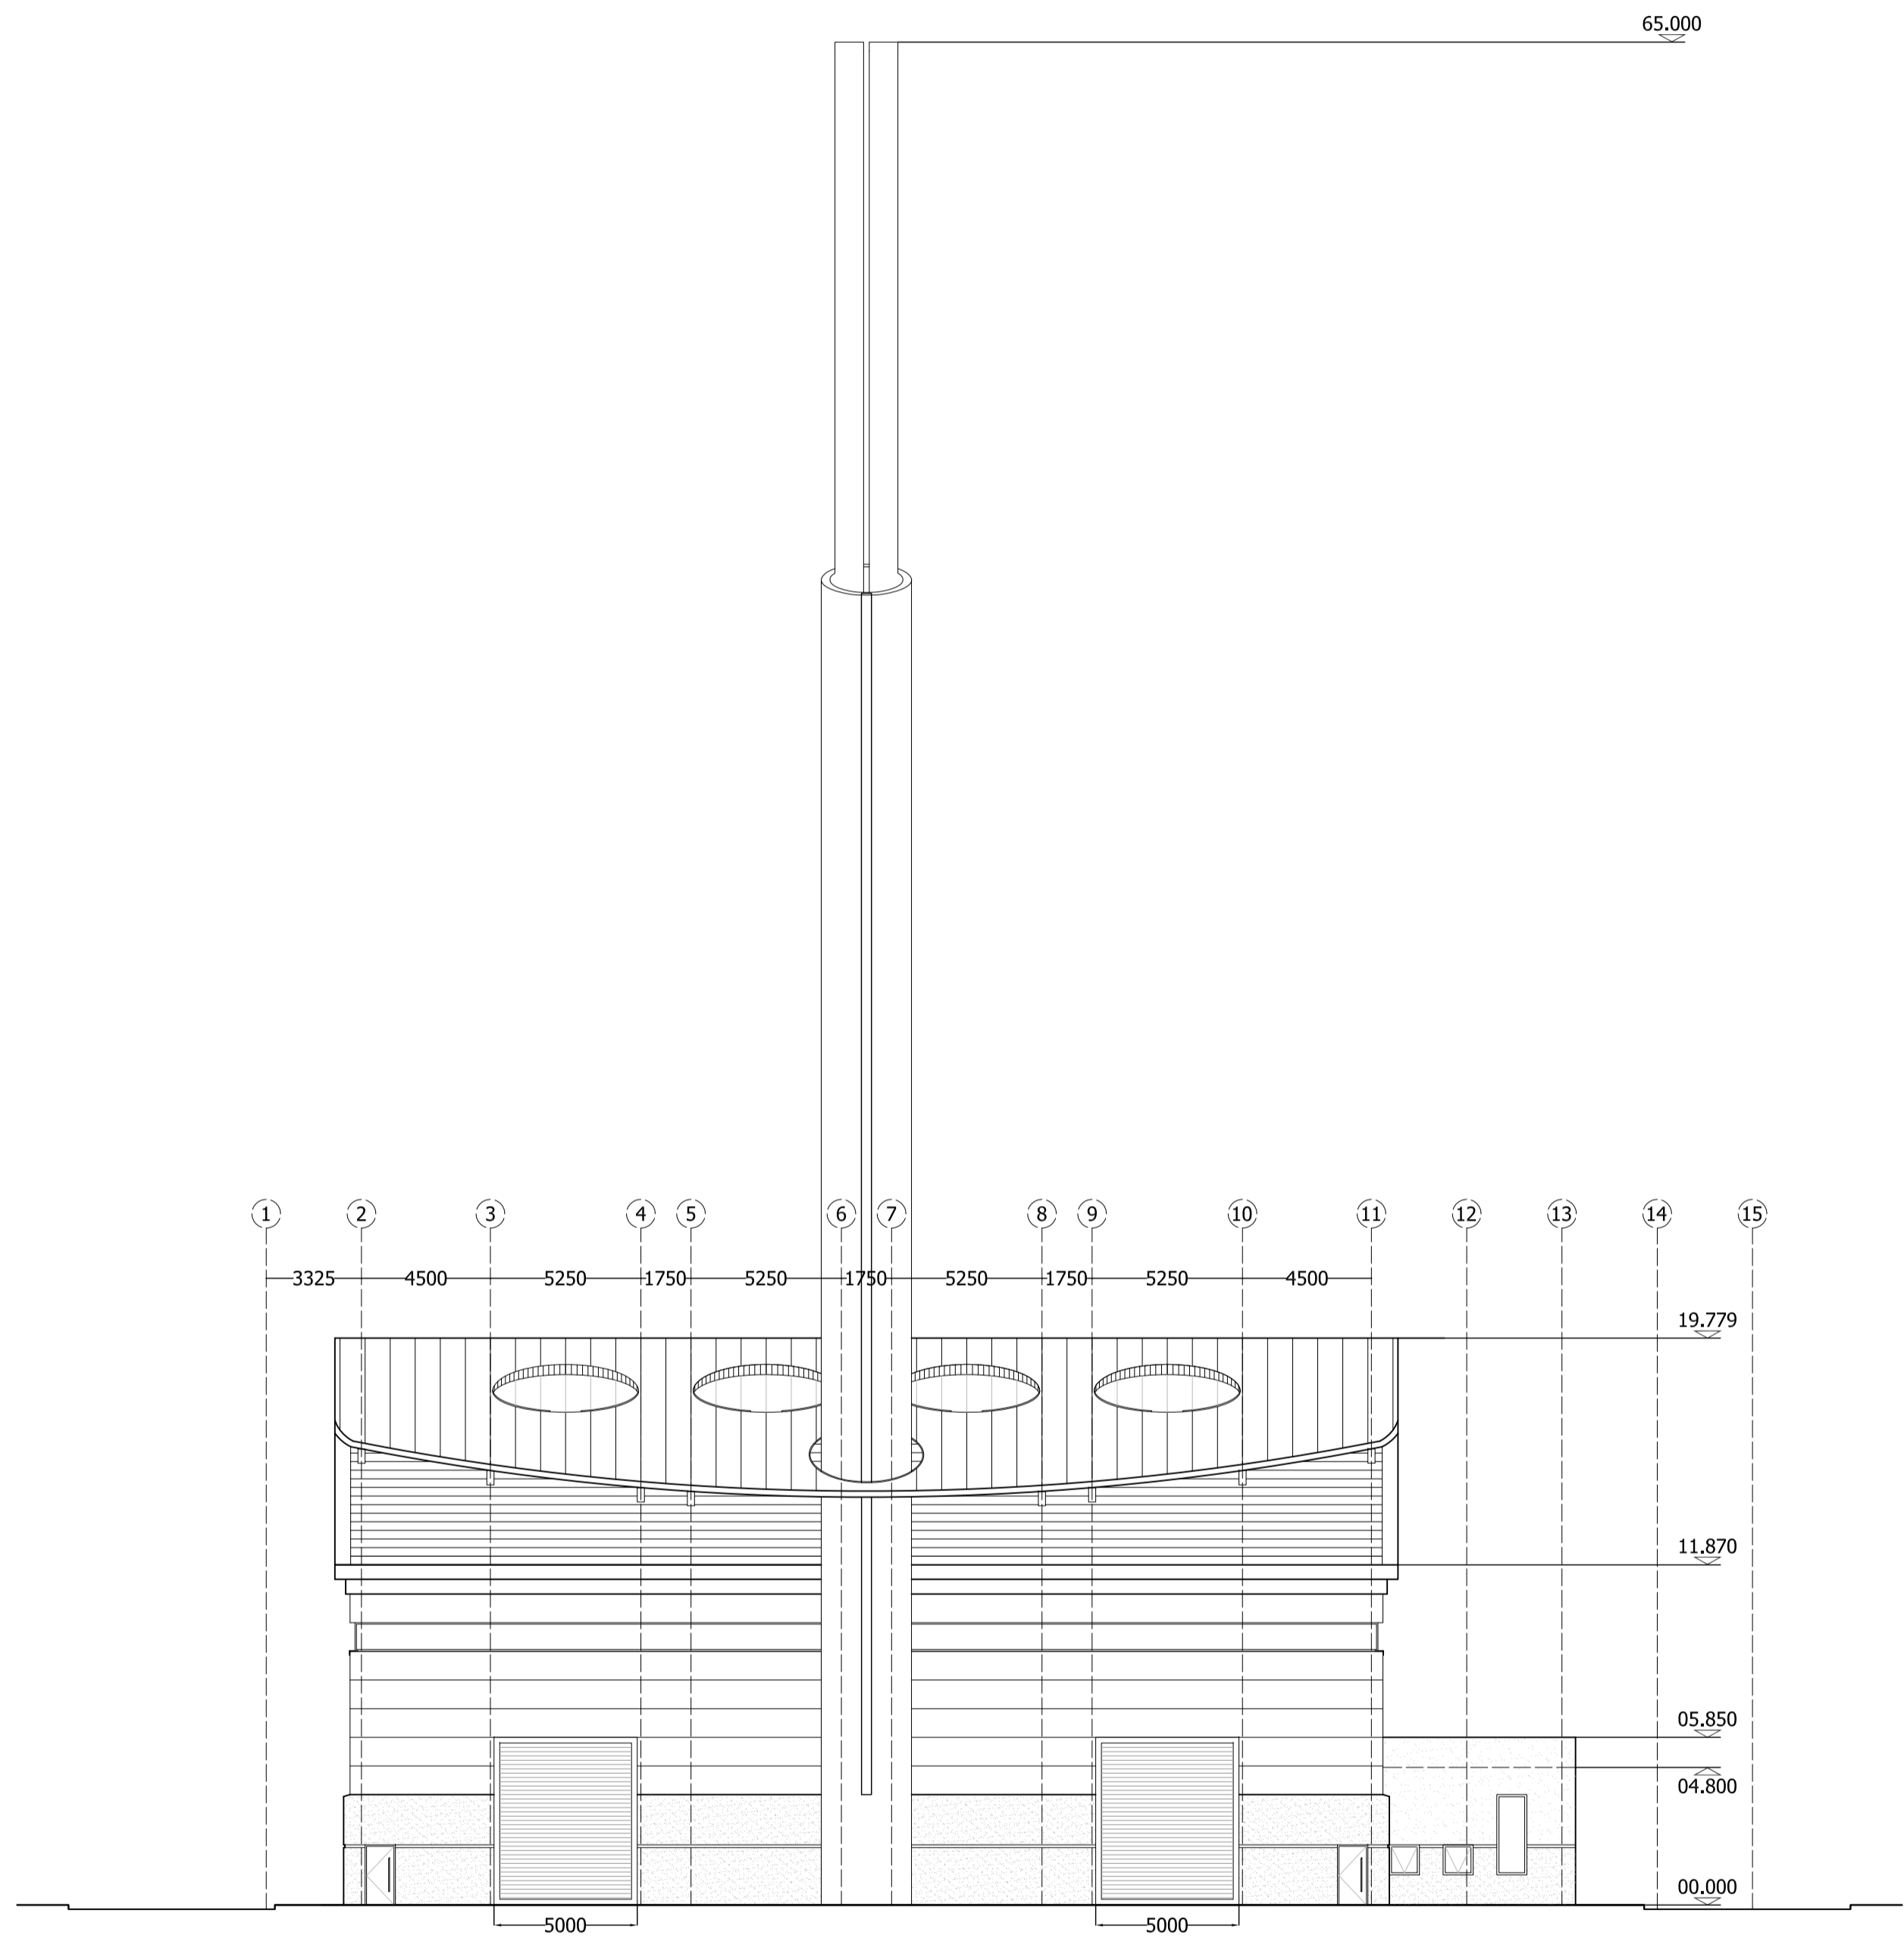


PROPOSED SECTION AND ELEVATIONS



6 PROPOSED SECTIONS & ELEVATIONS
SCALE 1:200

The scaling of this drawing cannot be assured
Revision Date Dm Ckd

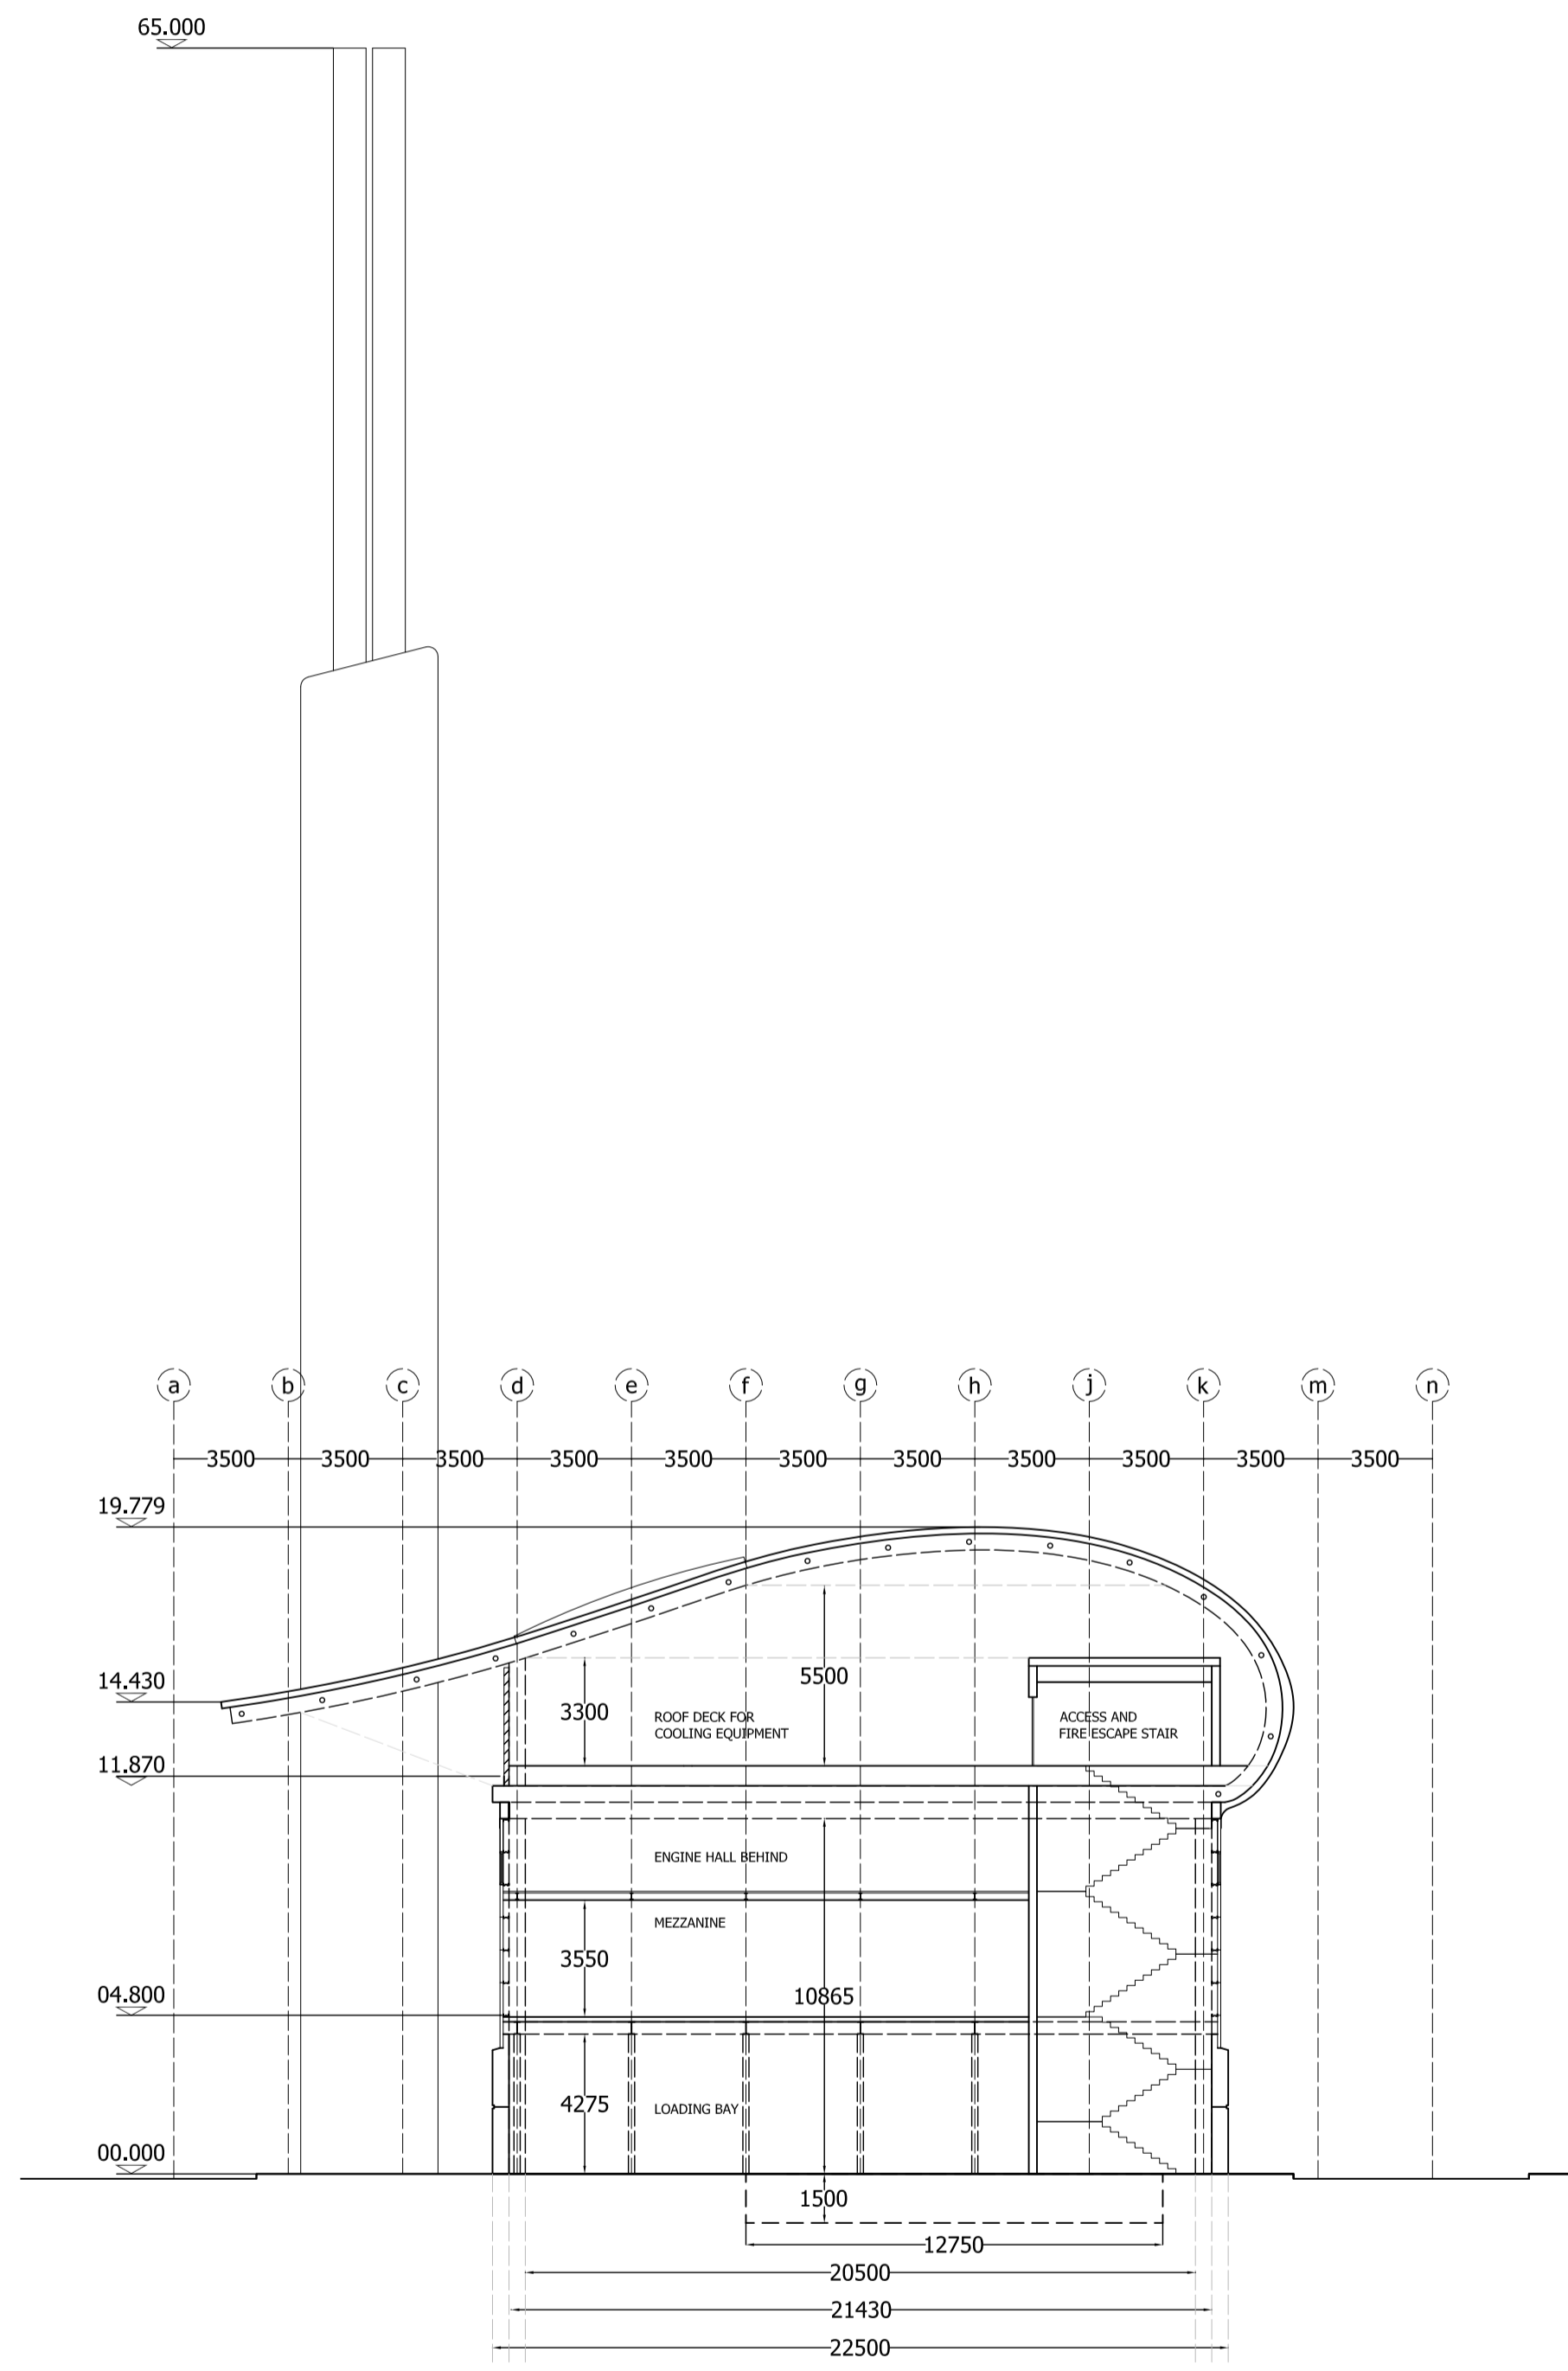

- MATERIALS KEY (SUBJECT TO RECEIPT OF SOUND ATTENUATION REQUIREMENTS):
- A STANDING SEAM ROOF BY KALZIP OR EQUAL APPROVED COLOUR RAL 9006
 - B ACOUSTIC LOUVER PANELS BY FABRICOLOUR LTD OR EQUAL COLOUR RAL 7043
 - C CLADDING PANELS EUROBOND ROCKSPAN ULTIMA OR EQUAL APPROVED, COLOUR RAL 9006
 - D CONCRETE PLINETH TO ENGINE HALL AND OFFICE BLOCK COLORS AND FINISHES TO BE CONFIRMED
 - E PPC ACOUSTIC SECTIONAL DOORS BY SAFE DOOR INTERNATIONAL LTD OR EQUAL APPROVED COLOUR TO MATCH DOORS OF EXISTING POWER STATION
 - F METAL SECURITY FIRE ESCAPE DOORS BY SAFE DOOR INTERNATIONAL LTD OR EQUAL APPROVED COLOUR TO MATCH DOORS OF EXISTING POWER STATION
 - G RAINWATER GOODS/EAVES/SOFFIT BY ROOF MANUFACTURER COLOUR RAL 7043
 - H SINGLE PLY ROOF MEMBRANE BY SARNFIL OR EQUAL APPROVED COLOUR RAL 7043
 - J THROUGH COLOUR RENDER BY STO COLOUR TO MATCH OVERHEAD SECTIONAL DOORS
 - L PPC GLAZING & WINDOWS BY KAWNEER OR EQUAL APPROVED COLOUR RAL 7043
 - M PAINTED OR PPC SITE SECURITY FENCE - MANUFACTURER TBC COLOUR RAL 7043

- GENERAL NOTES
1. THIS DRAWING IS TO BE READ IN CONJUNCTION WITH ALL OTHER ARCHITECT AND CONSULTANT DRAWINGS
 2. DO NOT SCALE OFF THIS DRAWING. USE FIGURED DIMENSIONS ONLY
 3. ANY DISCREPANCIES ARE TO BE BROUGHT TO THE IMMEDIATE ATTENTION OF THE ARCHITECT
 4. THE PLANNING PROPOSALS IN THIS DRAWING ARE BASED ON OS INFORMATION AND ARE SUBJECT TO RECEIPT OF THE FOLLOWING INFORMATION :
 - . TOPOGRAPHICAL SITE SURVEY
 - . SPECIALIST ENGINEERING DESIGN (TECHNOLOGY + SIZES)
 - . CONSULTANT DESIGN (ALL SERVICES IN M&E & STRUCTURAL)
 - . VEHICLE AUTO-TRACKING
 - . POWER STATION OUTFLOW BUILD-OVER CRITERIA
 - . SERVICES ACROSS SITE
 - . ROAD ACCESS DETAILS + OTHER EASEMENTS
 - . STATUTORY CONSULTATION AND APPROVALS

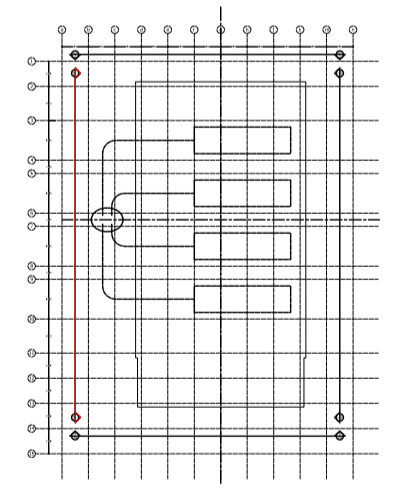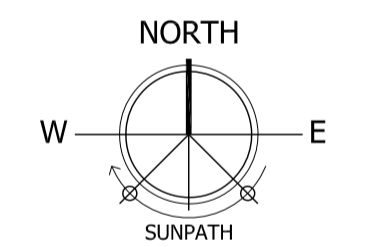

PLANNING

Project
SHOREHAM RENEWABLE ENERGY GENERATION PROJECT

Drawing Title
PROPOSED SECTION AND WEST ELEVATION

Date AUGUST 2010	Scale 1:200@A1	Drawn by SS	Check by DM
Project No 18552	Drawing No PP_025	Revision	D

1:200

BARTON WILLMORE
Planning • Master Planning & Urban Design
Architecture • Landscape Planning & Design • Project Services
Environmental & Sustainability Assessment • Graphic Design
bartonwillmore.co.uk