


ELEVATION 2: NORTH ELEVATION



ELEVATION 3: EAST ELEVATION

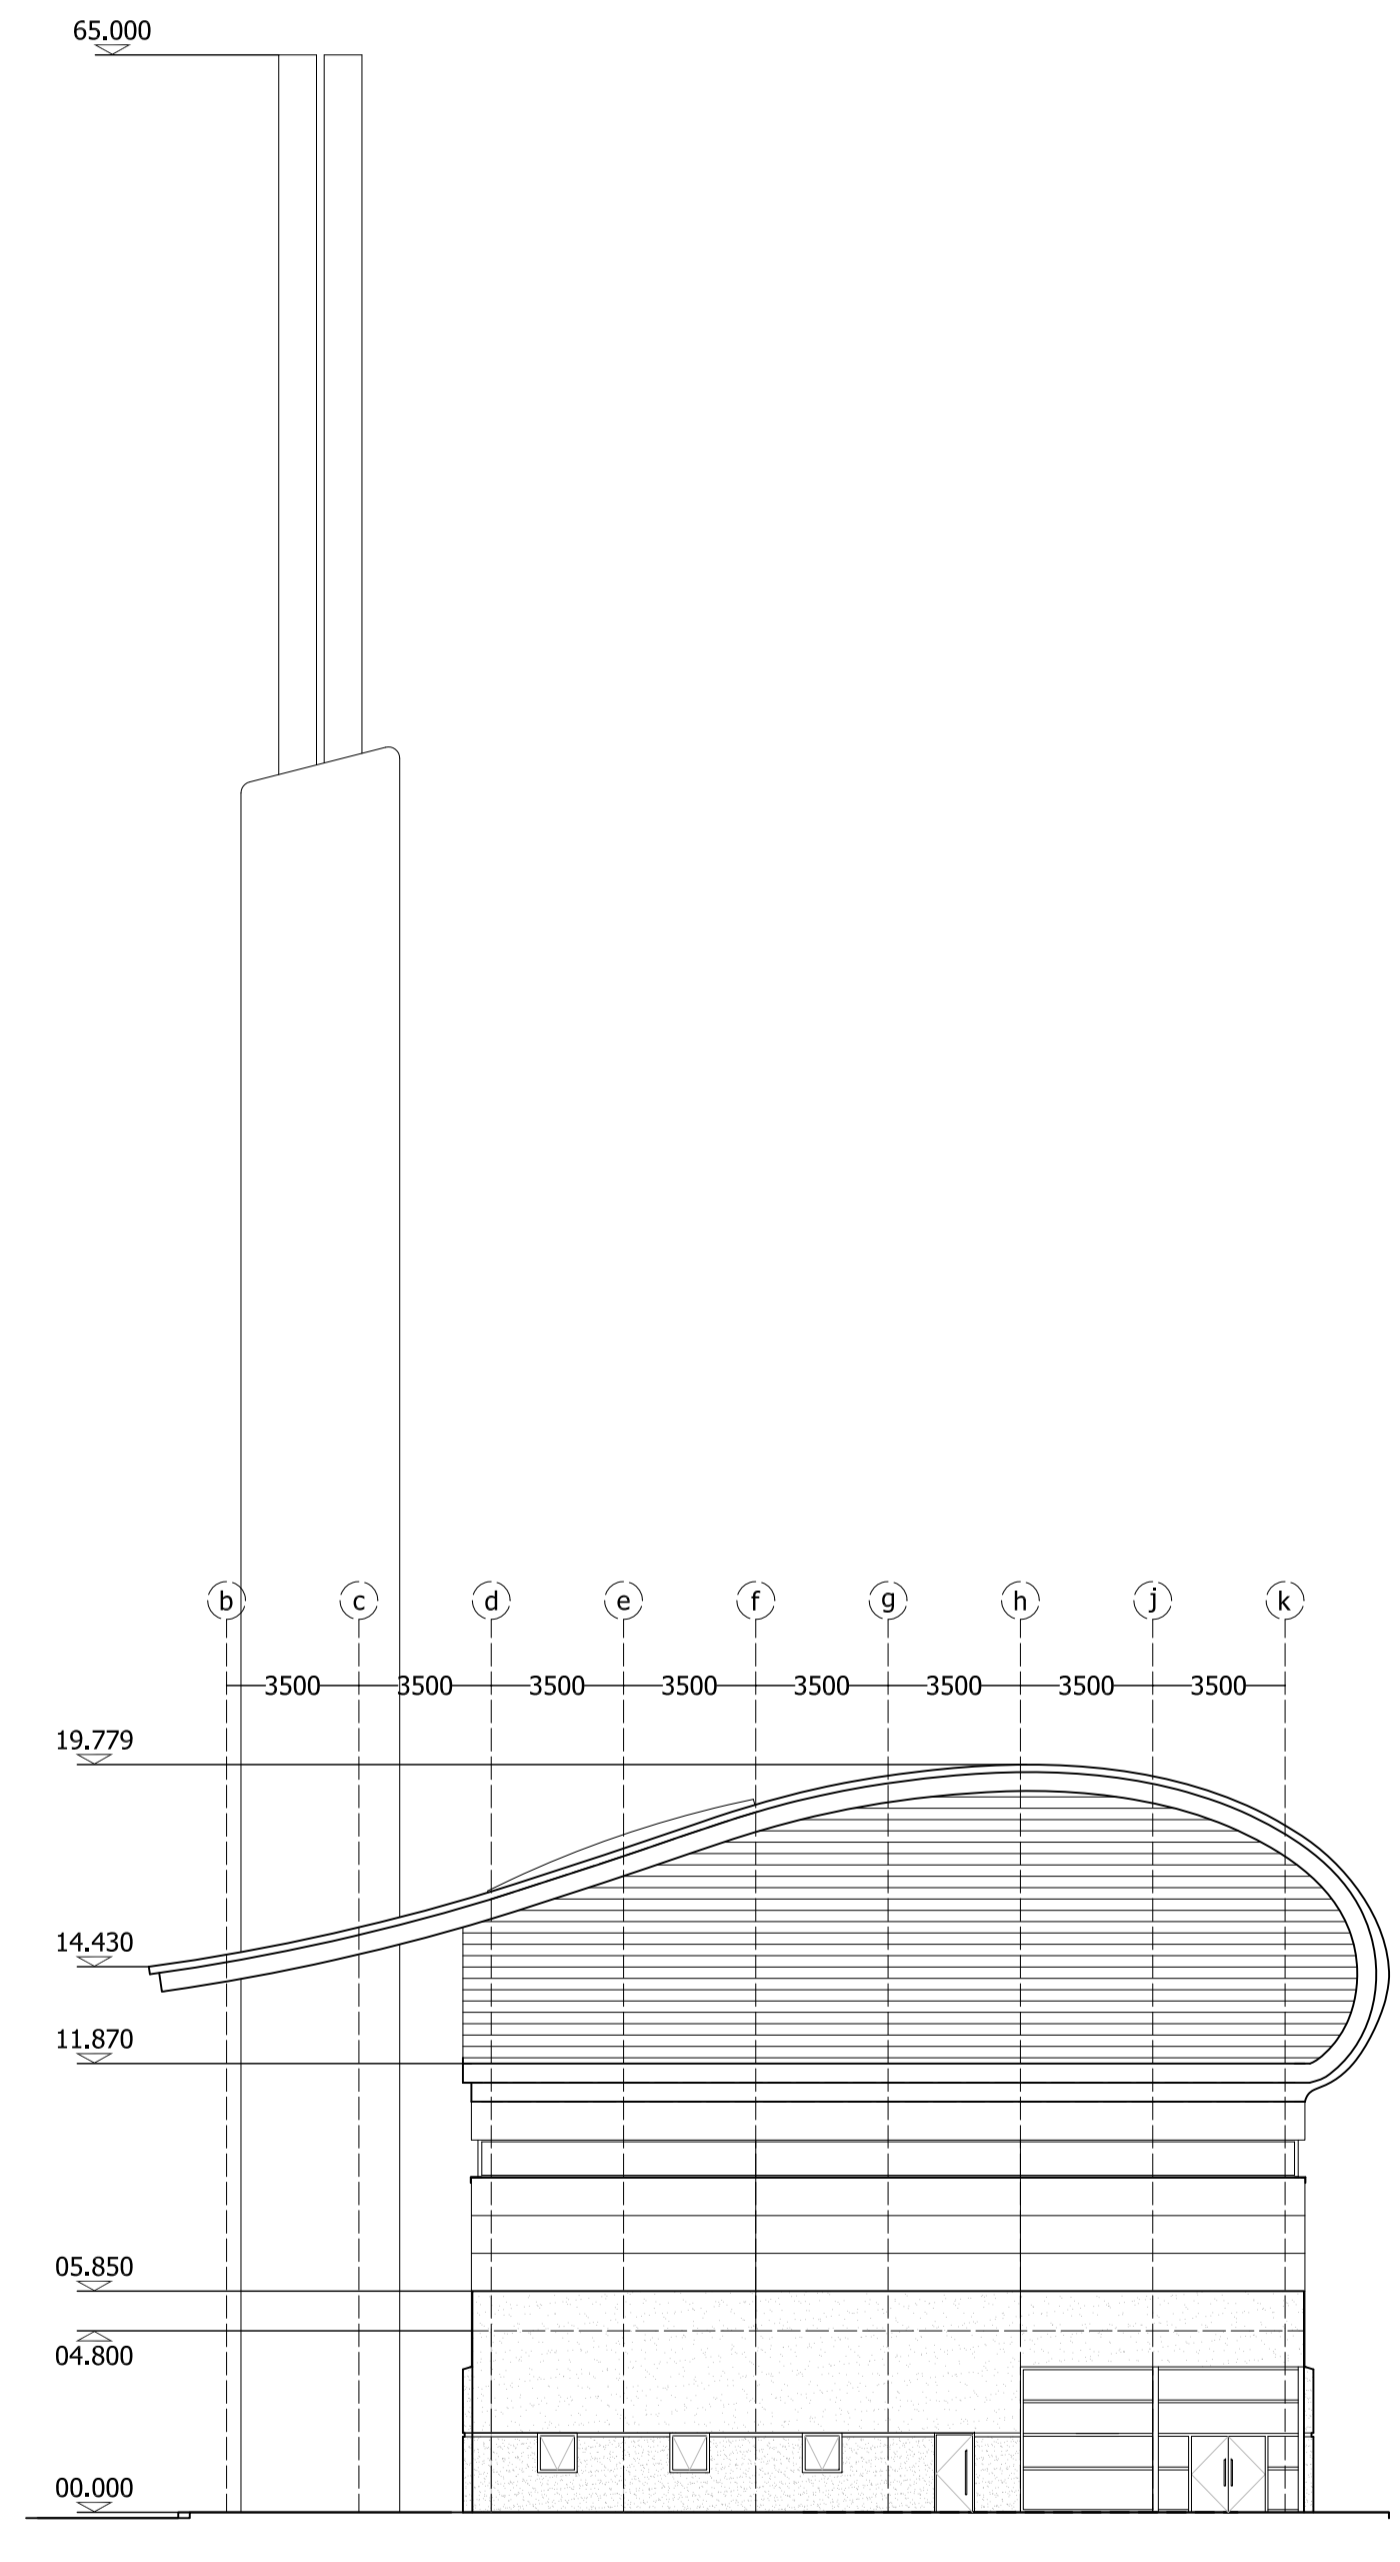

ELEVATION 4: SOUTH ELEVATION

- MATERIALS KEY (SUBJECT TO RECEIPT OF SOUND ATTENUATION REQUIREMENTS):
- A STANDING SEAM ROOF BY KALZIP OR EQUAL APPROVED COLOUR RAL 9006
 - B ACOUSTIC LOUVRE PANELS BY FABRICOLOUR LTD OR EQUAL COLOUR RAL 7043
 - C CLADDING PANELS EUROBOND ROCKSPAN ULTIMA OR EQUAL APPROVED, COLOUR RAL 9006
 - D CONCRETE PLINTH TO ENGINE HALL AND OFFICE BLOCK COLORS AND FINISHES TO BE CONFIRMED
 - E PPC ACOUSTIC SECTIONAL DOORS BY SAFE DOOR INTERNATIONAL LTD OR EQUAL APPROVED
 - F METAL SECURITY FIRE ESCAPE DOORS BY BY SAFE DOOR INTERNATIONAL LTD OR EQUAL APPROVED
 - G COLOUR TO MATCH DOORS OF EXISTING POWER STATION RAINWATER GOODS/EAVES/SOFFIT BY ROOF MANUFACTURER COLOUR RAL 7043
 - H SINGLE PLY ROOF MEMBRANE BY SARNFIL OR EQUAL APPROVED COLOUR RAL 7043
 - J THROUGH COLOUR RENDER BY STO
 - L PPC GLAZING & WINDOWS BY KAWNEER OR EQUAL APPROVED COLOUR RAL 7043
 - M PAINTED OR PPC SITE SECURITY FENCE - MANUFACTURER TBC COLOUR RAL 7043

- GENERAL NOTES
1. THIS DRAWING IS TO BE READ IN CONJUNCTION WITH ALL OTHER ARCHITECT AND CONSULTANT DRAWINGS
 2. DO NOT SCALE OFF THIS DRAWING. USE FIGURED DIMENSIONS ONLY
 3. ANY DISCREPANCIES ARE TO BE BROUGHT TO THE IMMEDIATE ATTENTION OF THE ARCHITECT
 4. THE PLANNING PROPOSALS IN THIS DRAWING ARE BASED ON OS INFORMATION AND ARE SUBJECT TO RECEIPT OF THE FOLLOWING INFORMATION :
 - . TOPOGRAPHICAL SITE SURVEY
 - . SPECIALIST ENGINEERING DESIGN (TECHNOLOGY + SIZES)
 - . CONSULTANT DESIGN (ALL SERVICES IN M&E & STRUCTURAL)
 - . VEHICLE AUTO-TRACKING
 - . POWER STATION OUTFLOW BUILD-OVER CRITERIA
 - . SERVICES ACROSS SITE
 - . ROAD ACCESS DETAILS - OTHER EASEMENTS
 - . STATUTORY CONSULTATION AND APPROVALS

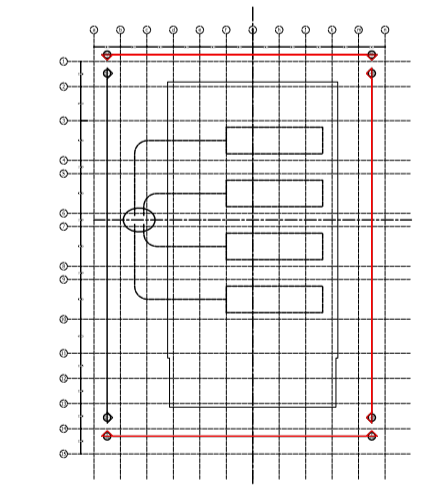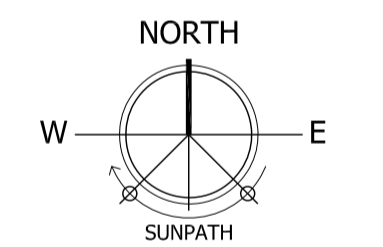

P L A N N I N G

Project
SHOREHAM RENEWABLE ENERGY GENERATION PROJECT
 Drawing Title
PROPOSED ELEVATIONS

Date AUGUST 2010	Scale 1:200@A1	Drawn by SS	Check by DM
Project No 18552	Drawing No PP_026	Revision	D

BARTON WILLMORE
 Planning • Master Planning & Urban Design
 Architecture • Landscape Planning & Design • Project Services
 Environmental & Sustainability Assessment • Graphic Design
 bartonwillmore.co.uk